



Exterior Elevation: TRUVUE™ Series Pass Thru Window

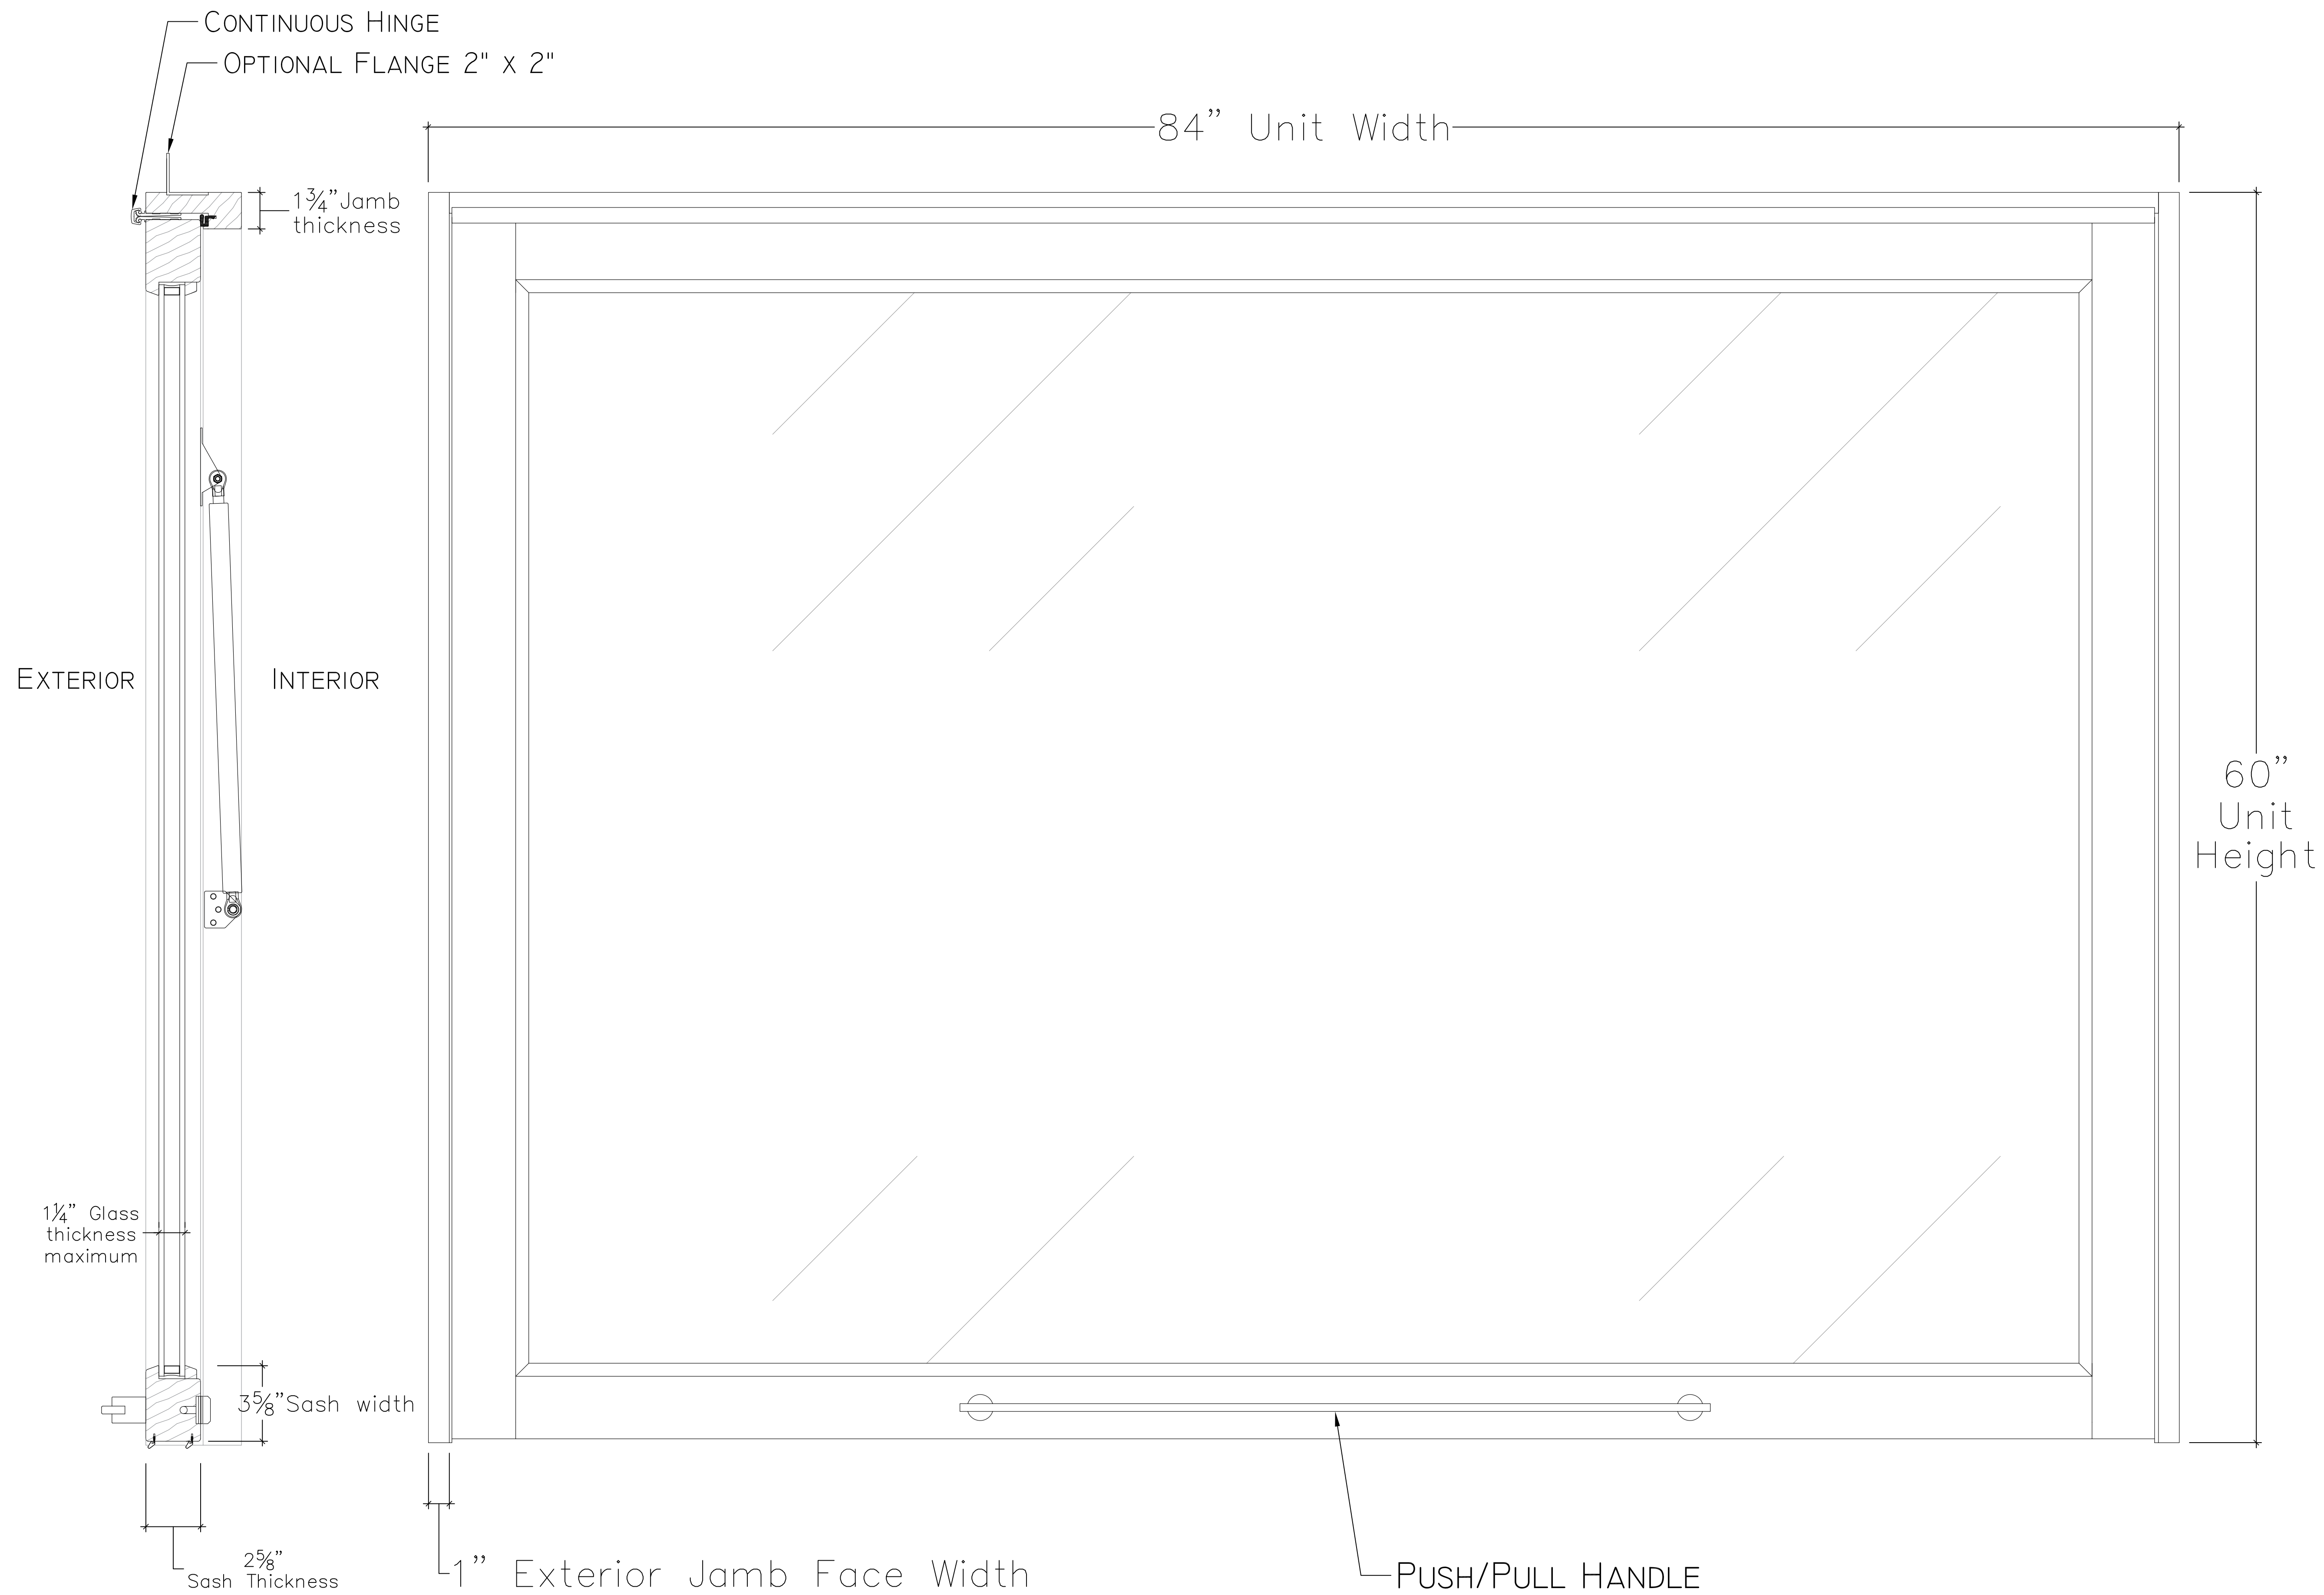

General Notes

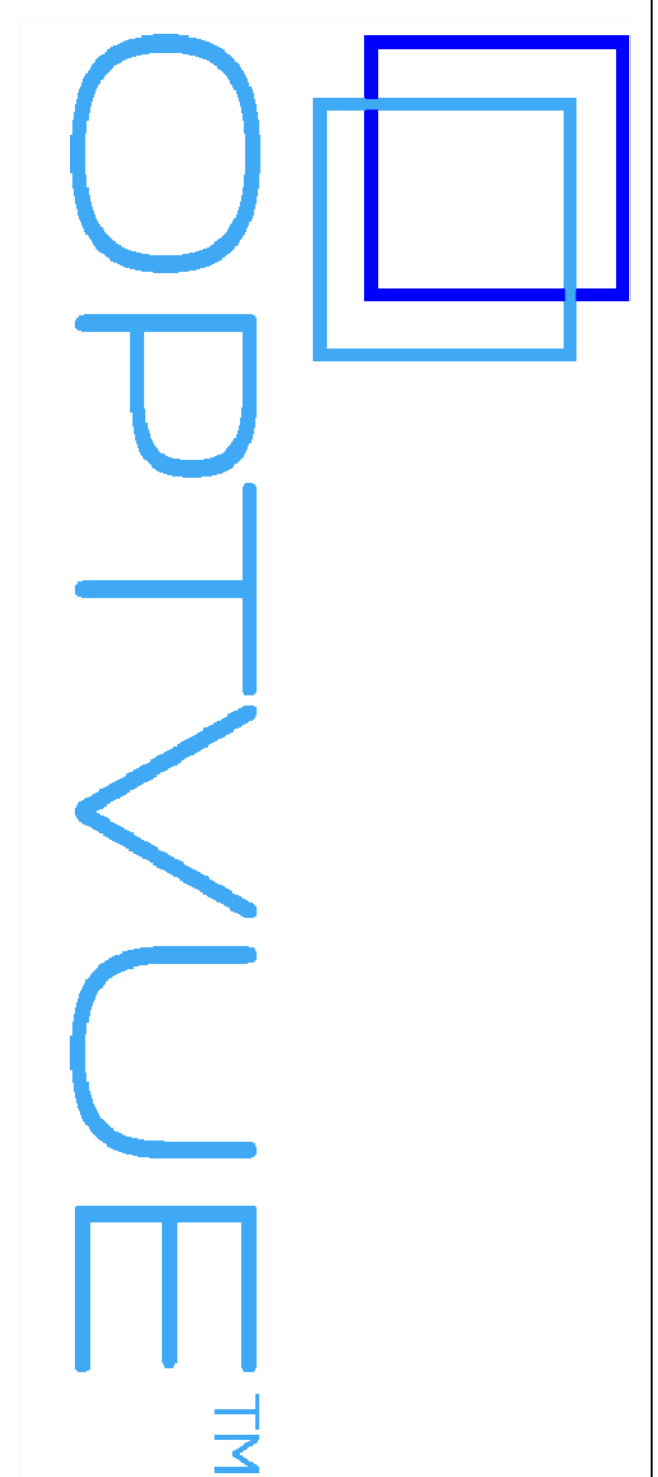

No.	Revision/Issue	Date

Firm Name and Address

Project Name and Address

OPTVUE Customer
123 New Window St.
ALLVUE, USA, 12345

Project	Sheet
Date 7/22/18	
Scale 3" = 1'0"	