

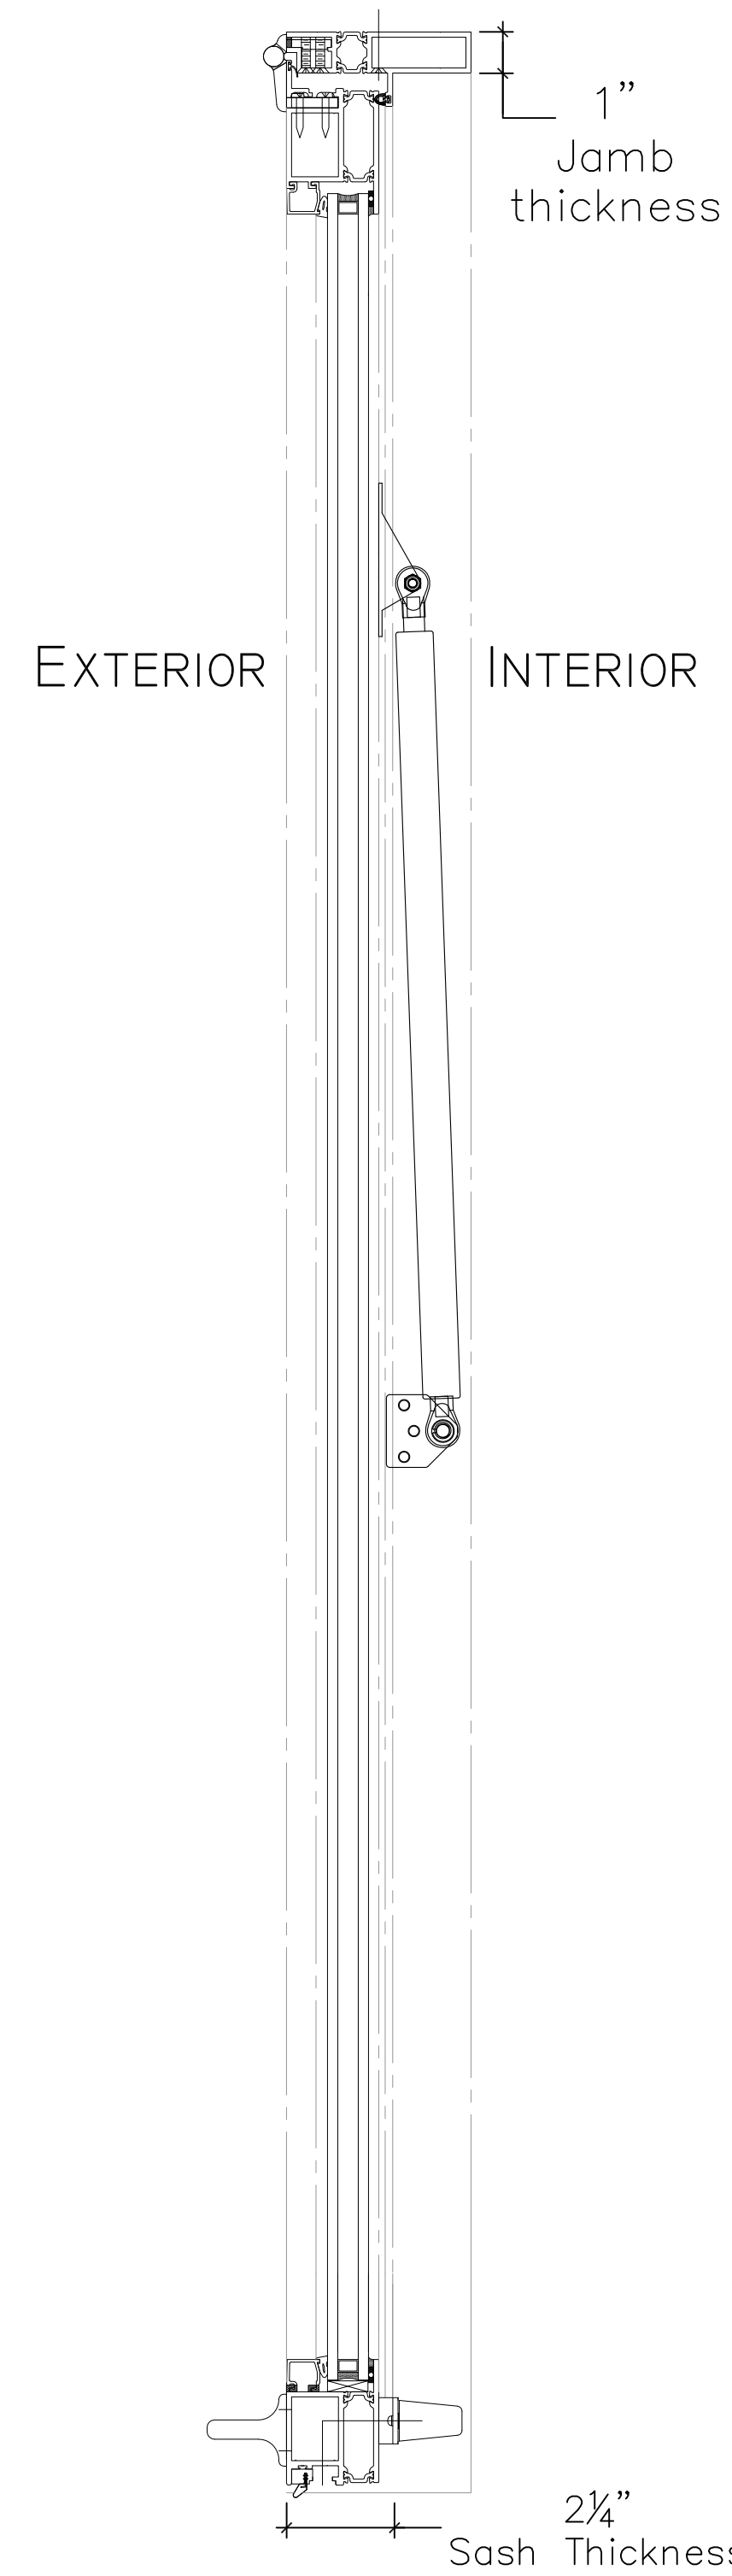


# Exterior Elevation: THRUVUE™ Aluminum/Thermally Broken

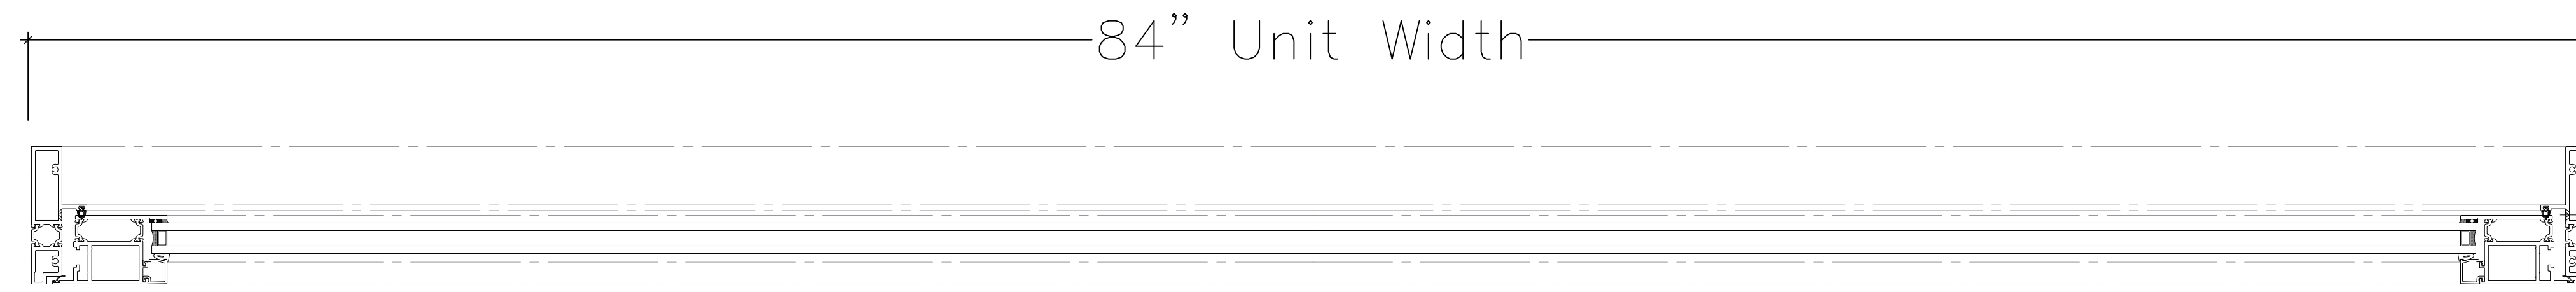

General Notes

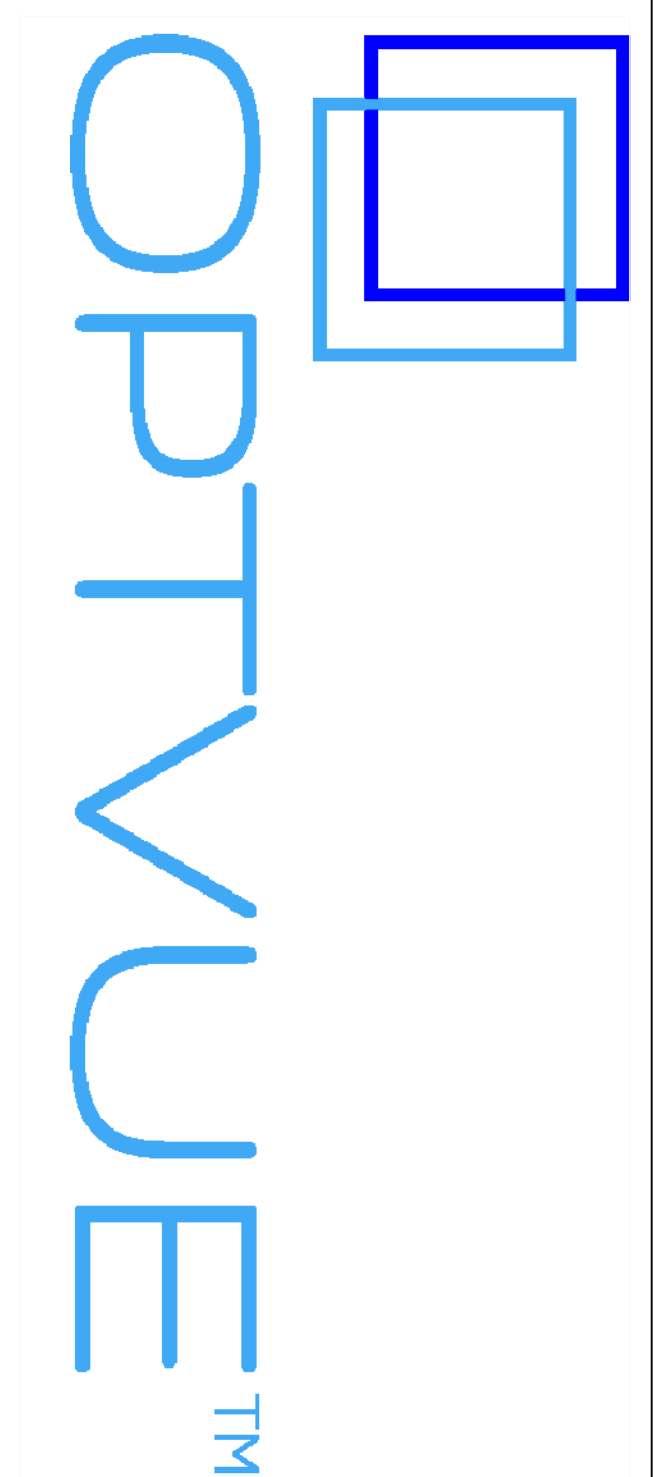

No.	Revision/Issue	Date

Firm Name and Address

Project Name and Address  
 OPTVUE™ Customer  
 123 New Window St.  
 ALLVUE, USA, 12345

Project	Sheet
Date 7/22/18	
Scale 3" = 1'0"	