



# Exterior Elevation: THRU VUE™ Aluminum Clad Pass Through Window

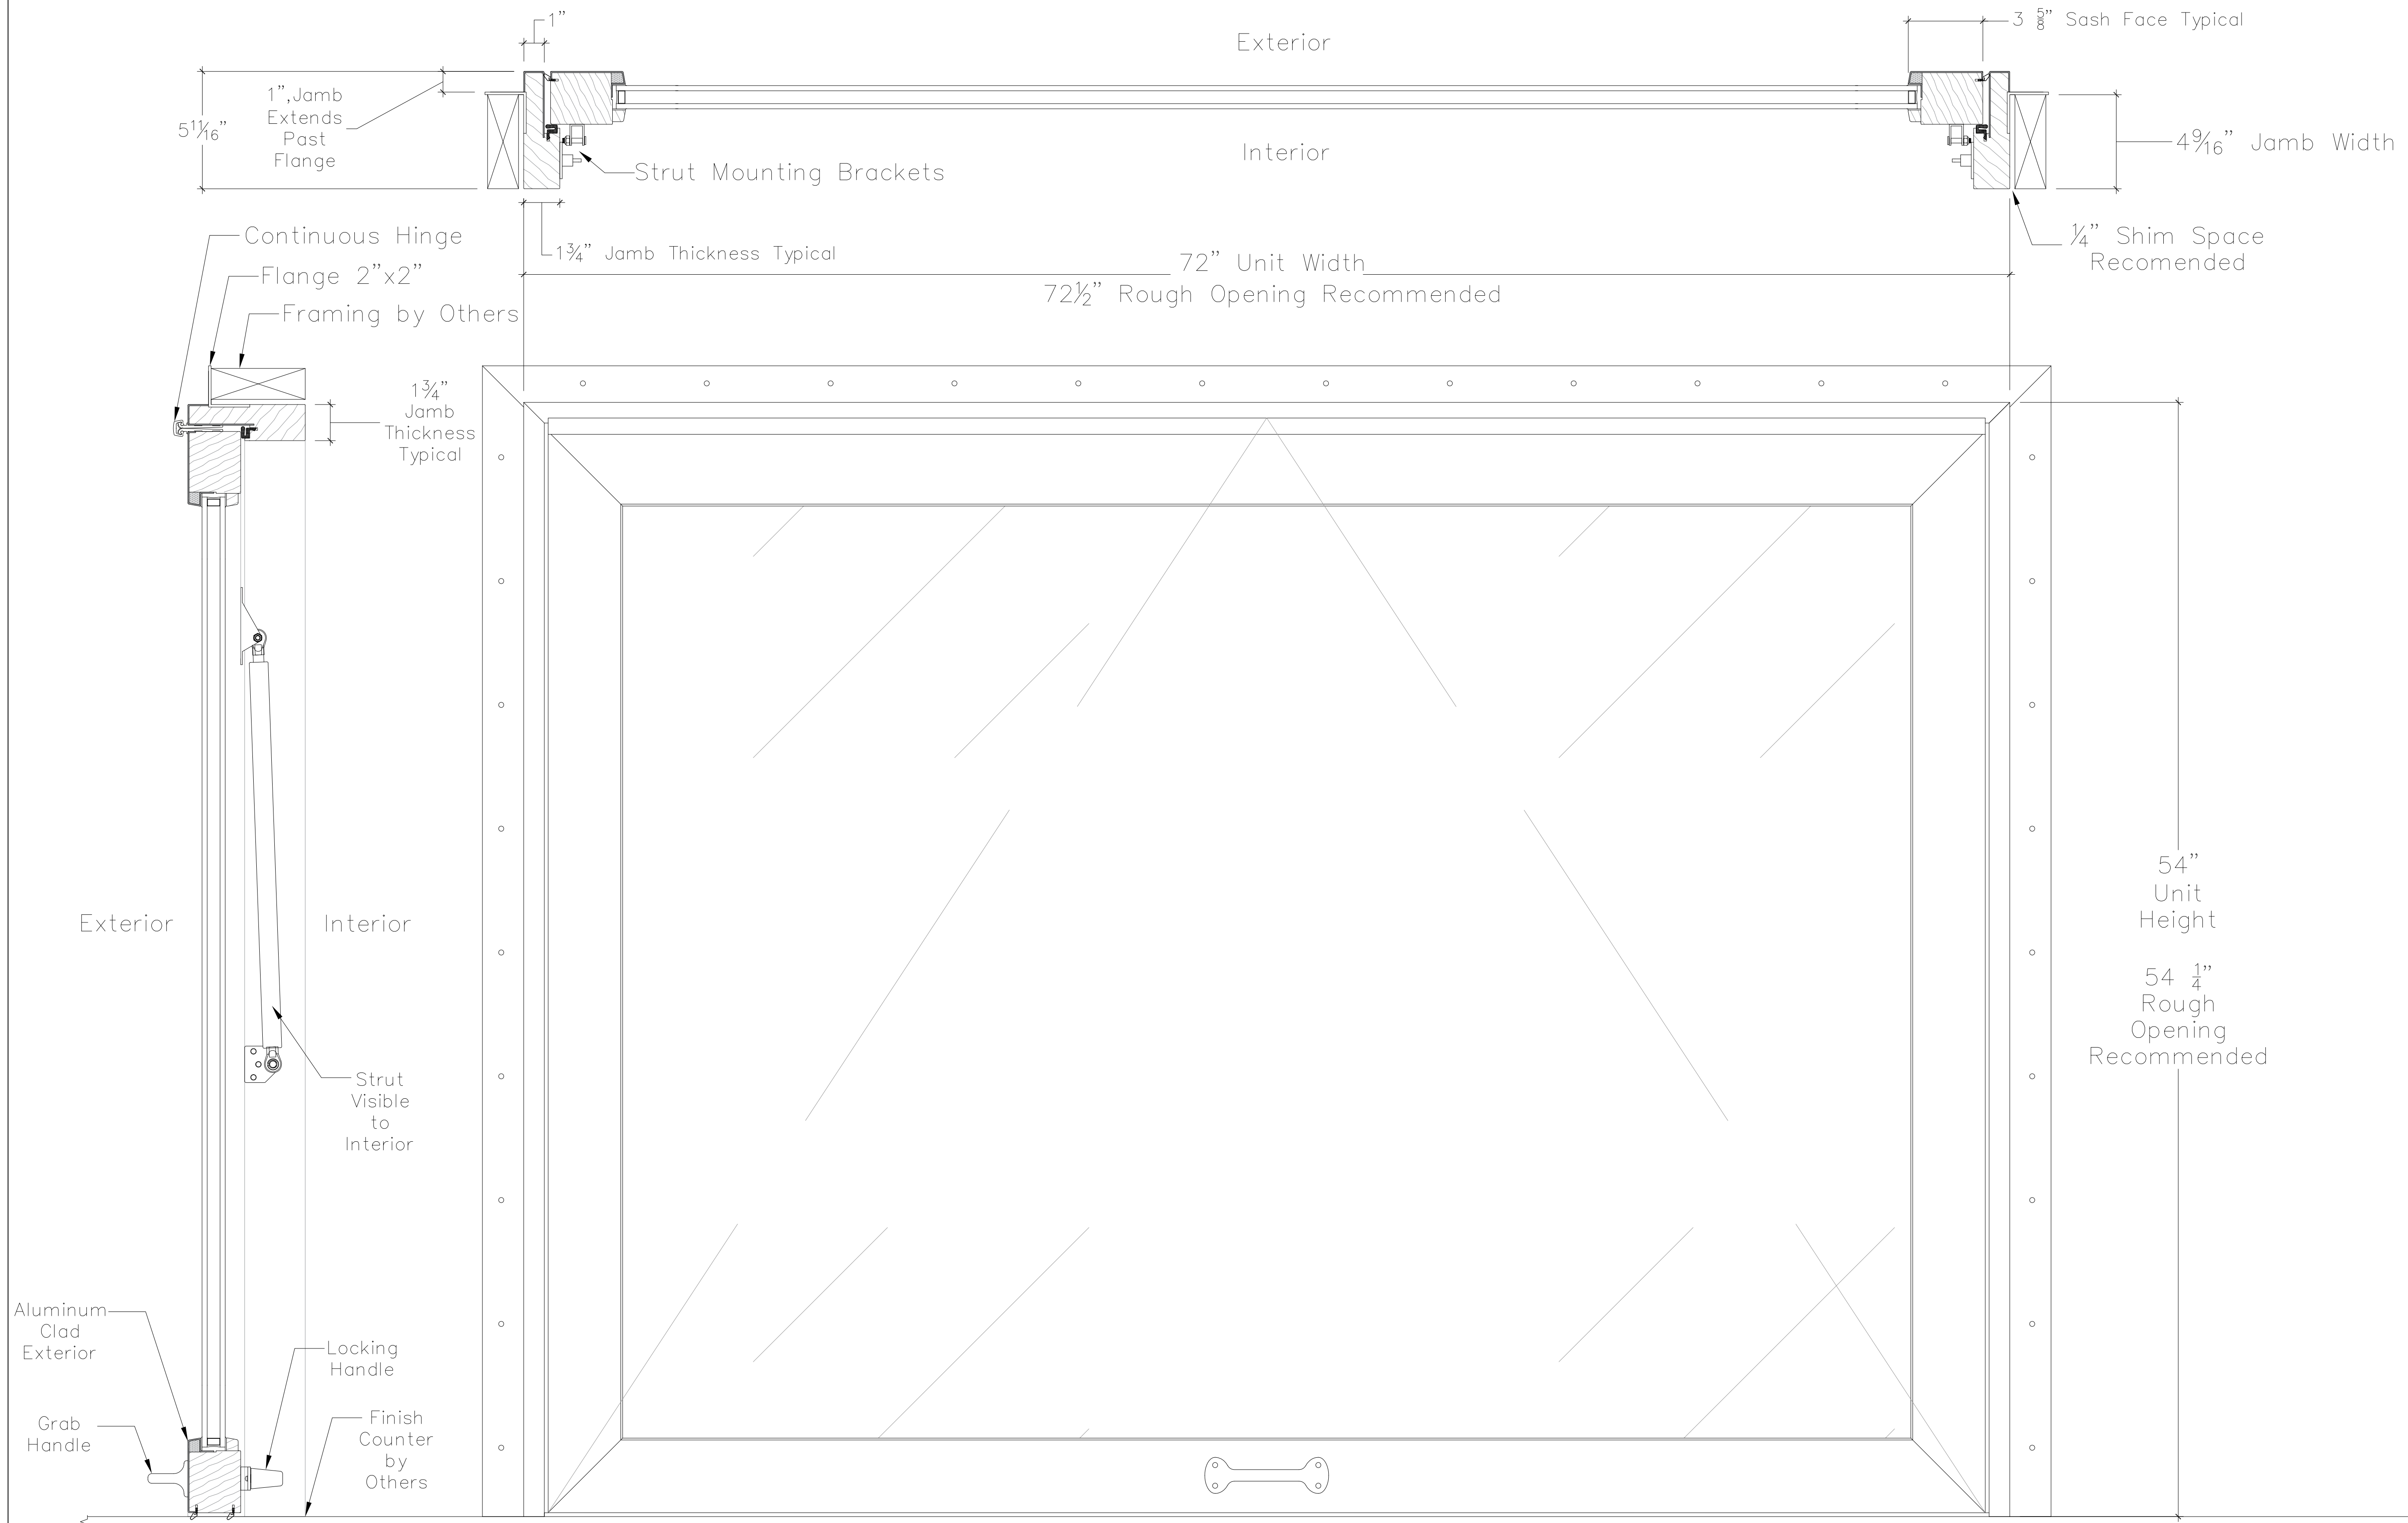

General Notes

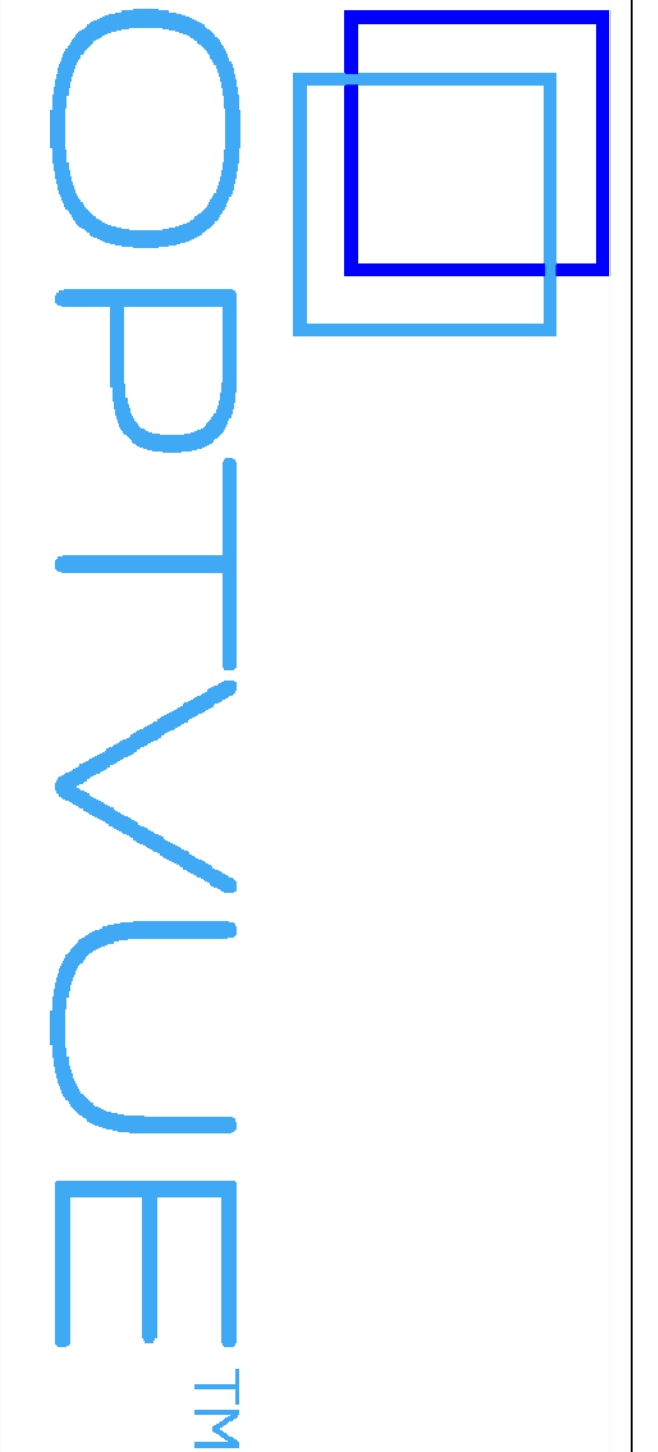

No.	Revision/Issue	Date

Firm Name and Address

Project Name and Address  
OPTVUE Customer

Project	Sheet
Date 12/7/18	
Scale 3/16" = 3/4"	